

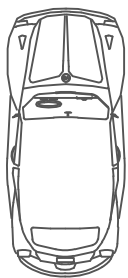



PLOTS 3,5 (mirror of plots 1,2,4)

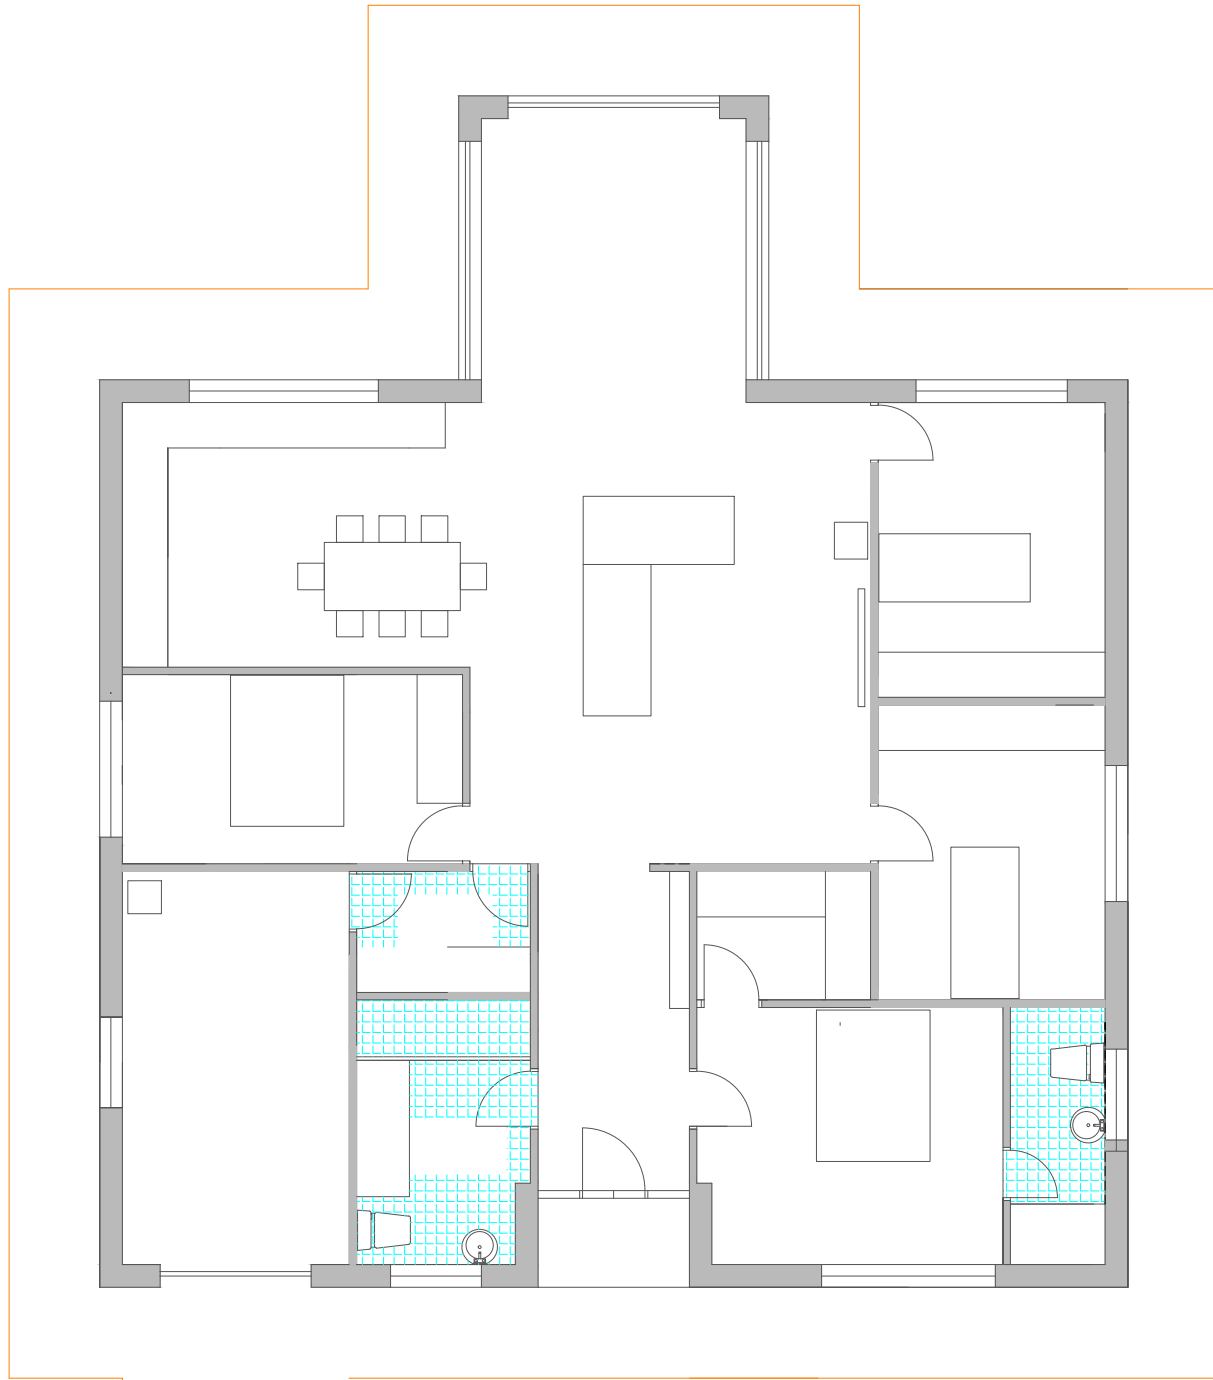

PLOTS 1,2,4 (all plots have this or mirrored layout)

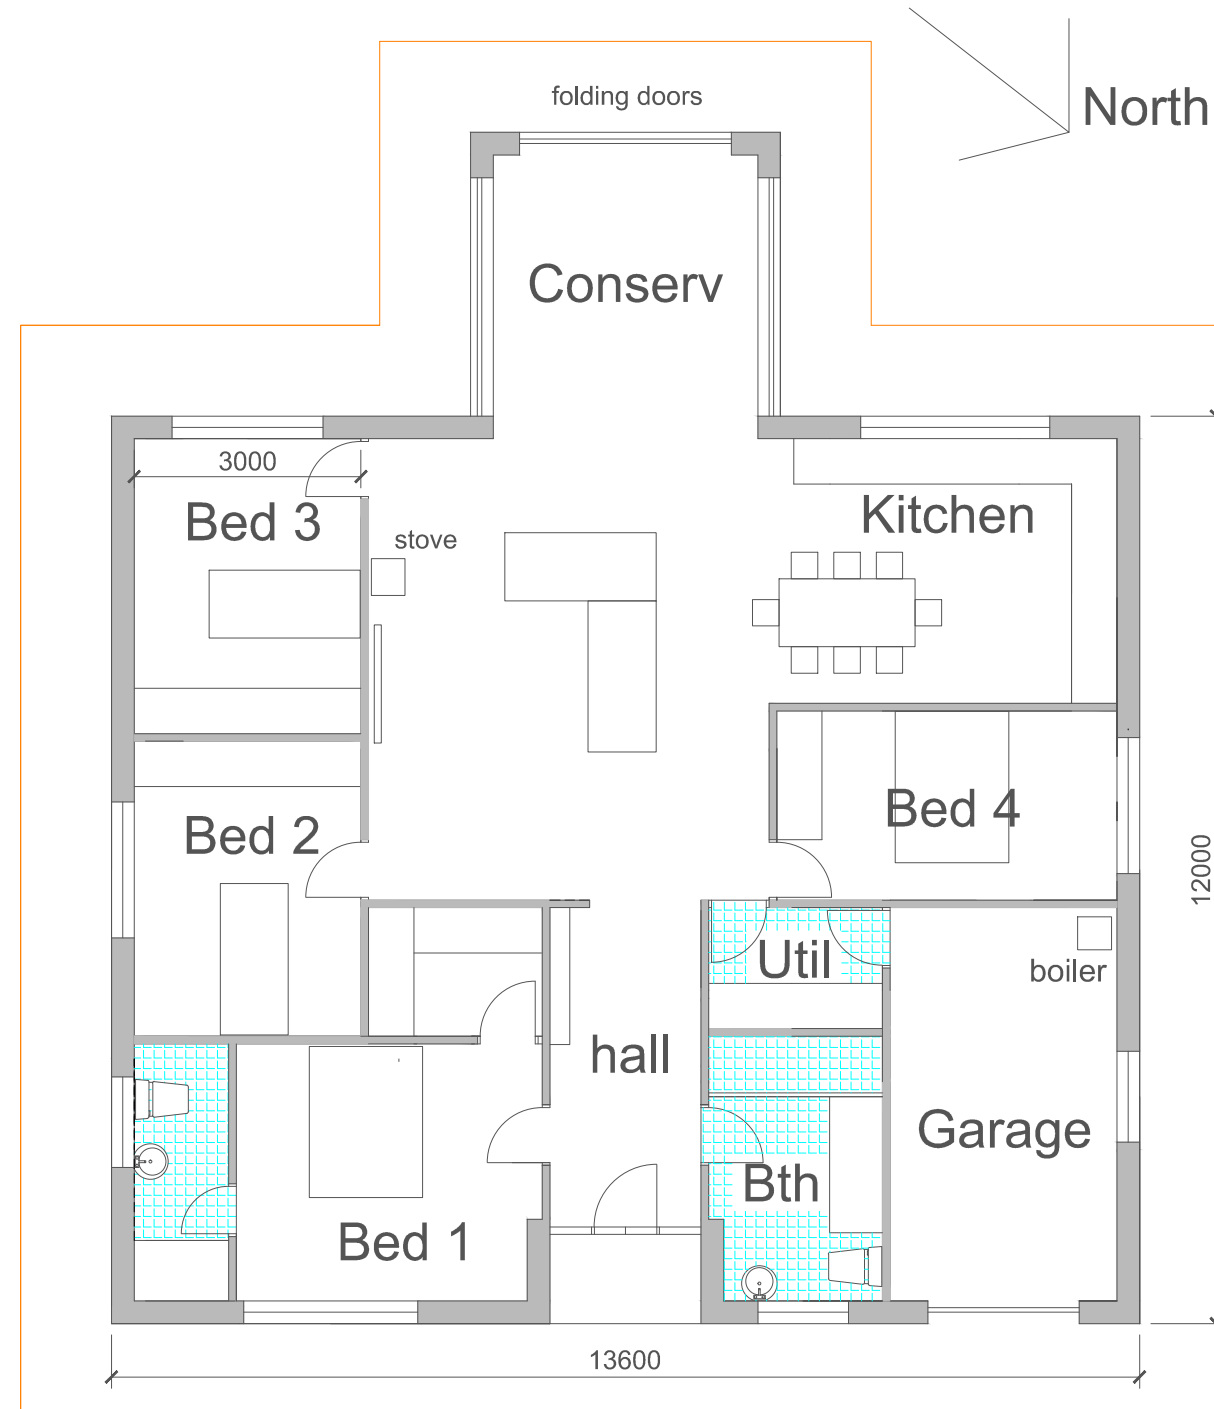

Floor Plan

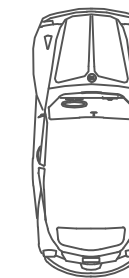

Proposed Bungalows, Land at Canons Town, Hayle,
Mr R Budrikis
Plng App 2 Dwg D2A House Layout 1:100 23.10.2019
revA 5.11.19 mirrored plots indicated

CAdesign

Colin Anstis, 17 Comprigney Close,
Truro, TR1 3ES
tel 01872320198
colinanstis@hotmail.co.uk