




North East Elevation

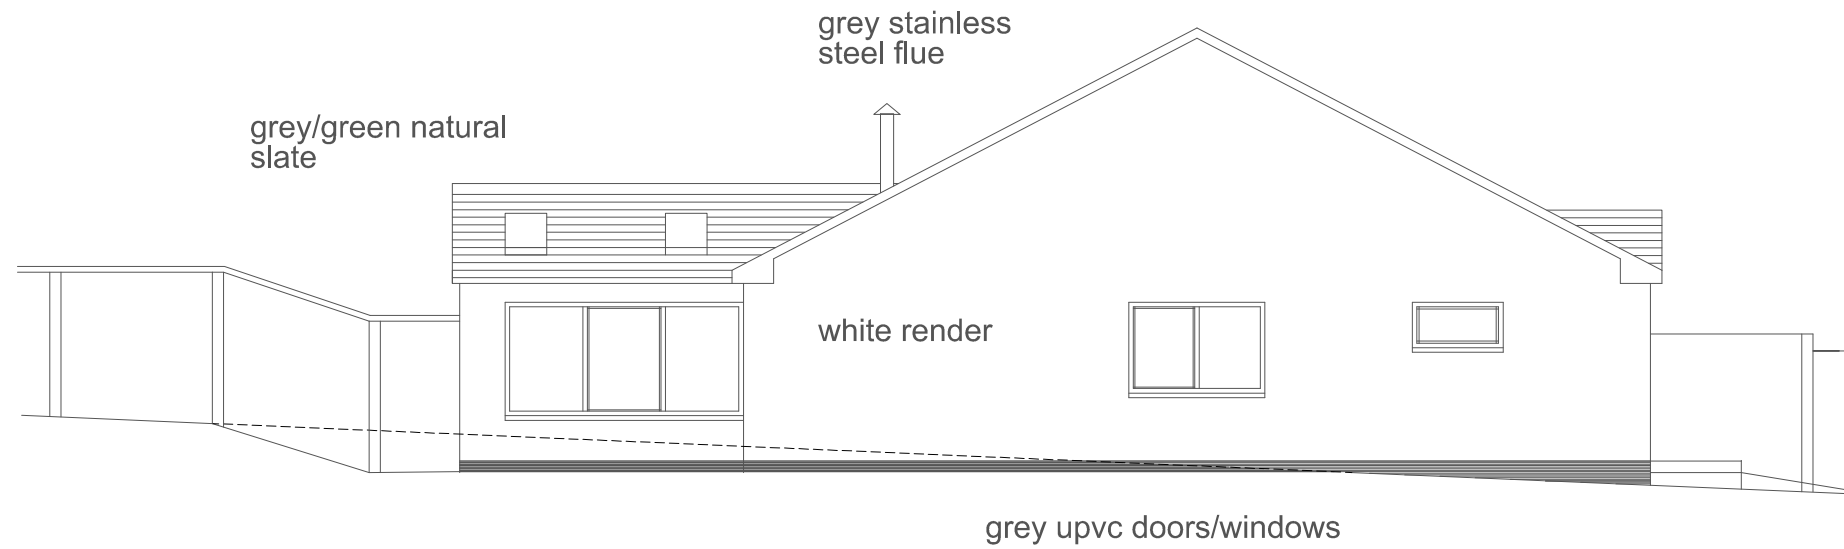

South East Elevation

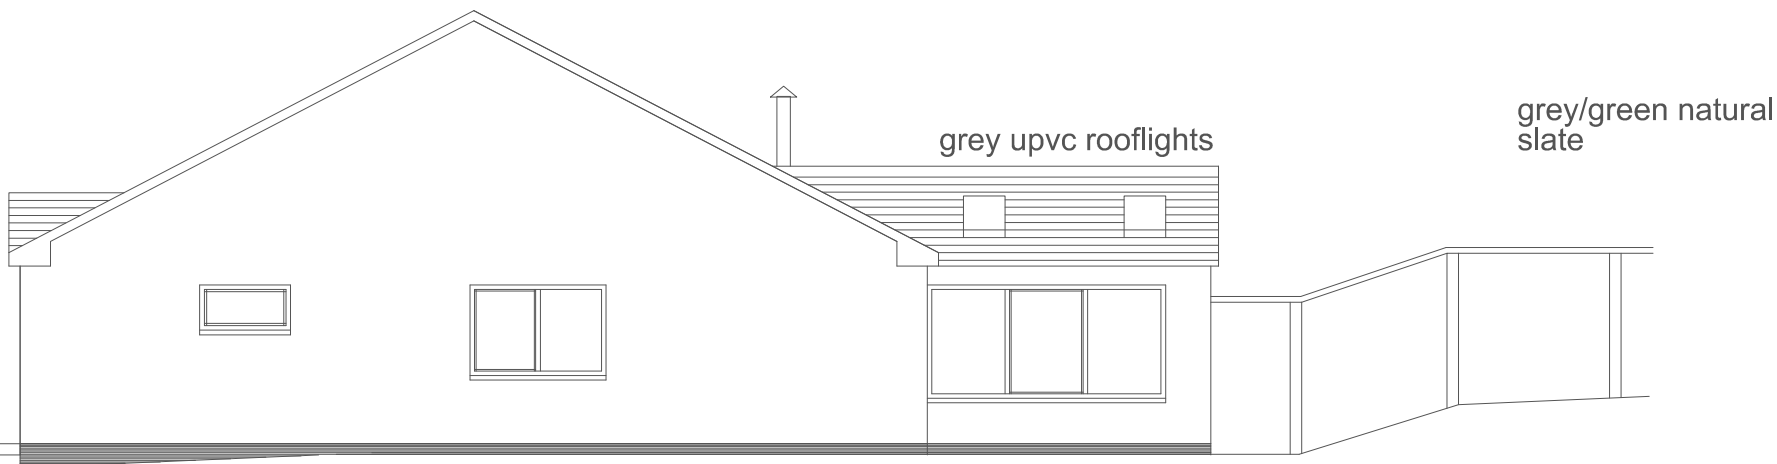

North West Elevation

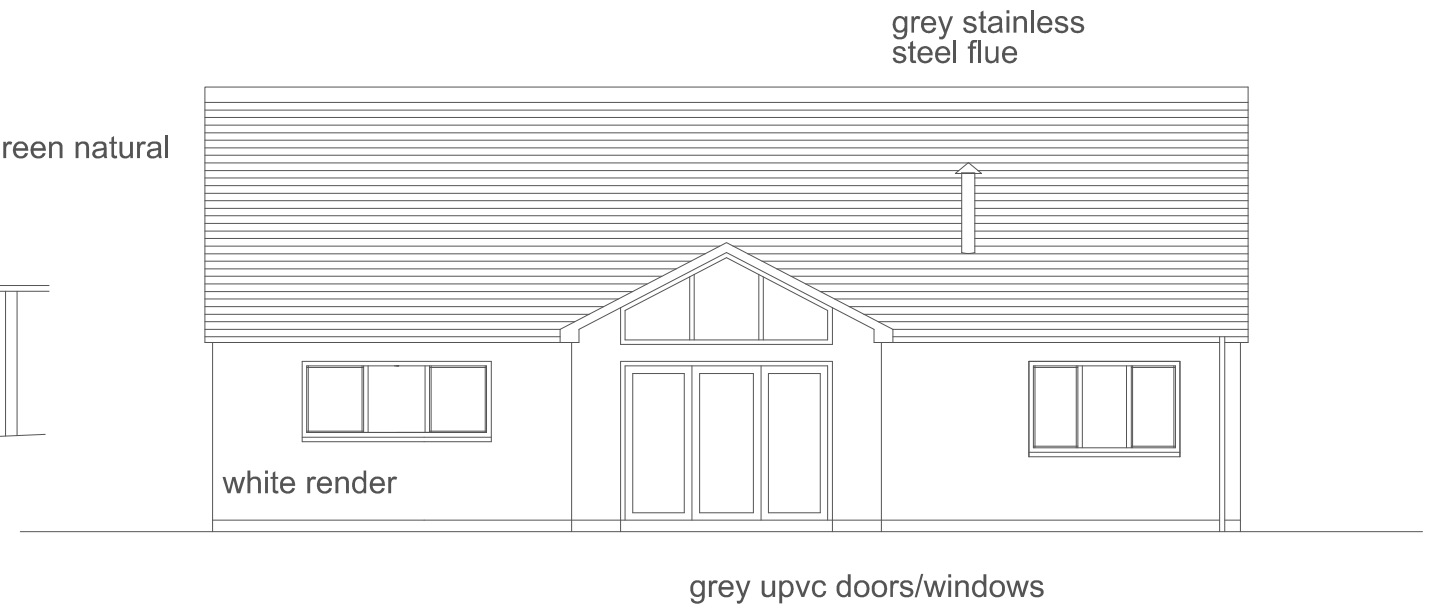

South West Elevation

NOTE: These elevations apply to plots 1,2 and 4. Plots 3 and 5 are exact mirror image